

**DERRY CITY & STRABANE DISTRICT COUNCIL**  
**APPLICATION FOR STREET NAMING AND PROPERTY NUMBERING**

I <sup>(1)</sup> SHAUNA MOORE

Of <sup>(2)</sup> BRAIDWATER LIMITED

Being the developer of a housing/commercial housing and commercial\*  
development

At <sup>(3)</sup> 19 MAIN STREET, EGLINTON

**DO HEREBY** apply at Derry City & Strabane District Council for authority to  
name the street(s) in the said proposed development as follows:-

1. **First Preference** <sup>(4)</sup> MONCRIEF COURT

**Second Preference** <sup>(5)</sup> MONCRIEF

2. I confirm that I have read and am familiar with the Street Naming and  
Property Numbering Policy of Derry City & Strabane District Council  
and believe that the street name(s) hereby applied for by me, in order of  
preference, are in accordance with that policy on the following grounds:-

➤ **First Preference** <sup>(6)</sup> THE BUSINESS THAT PREVIOUSLY OCCUPIED THE SITE WAS KNOWN AS MONCRIEF

➤ **Second Preference** <sup>(7)</sup> THE BUSINESS THAT PREVIOUSLY OCCUPIED THE SITE WAS KNOWN AS MONCRIEF

3. I acknowledge the sole right of Derry City & Strabane District Council to  
authorise the use of any street name in its district, pursuant to Article 11 of  
the Local Government (Miscellaneous Provisions) (N.I.) Order  
1995. I also acknowledge it to be an offence to erect in any street any  
nameplate purporting to show the name of the street without the  
authorisation of the said Derry City & Strabane District Council.

4. I enclose a plan of the proposed development which includes a  
suggested property numbering scheme and **I DO HEREBY** seek the  
approval and authority of the said Derry City & Strabane District  
Council for the said property numbering scheme.

**DATED THIS** 28 **DAY OF** FEBRUARY 2019 <sup>(8)</sup>

Signed: <sup>(9)</sup> S. Moore


Telephone Number of Applicant: <sup>(10)</sup> 02871810106

\* Delete as appropriate

LOCATION PLAN → 19 MAIN ST, EGLINTON

Map Referred to in Tree Preservation Order dated 22 March 2007

Land at 19 Main St, Eglington

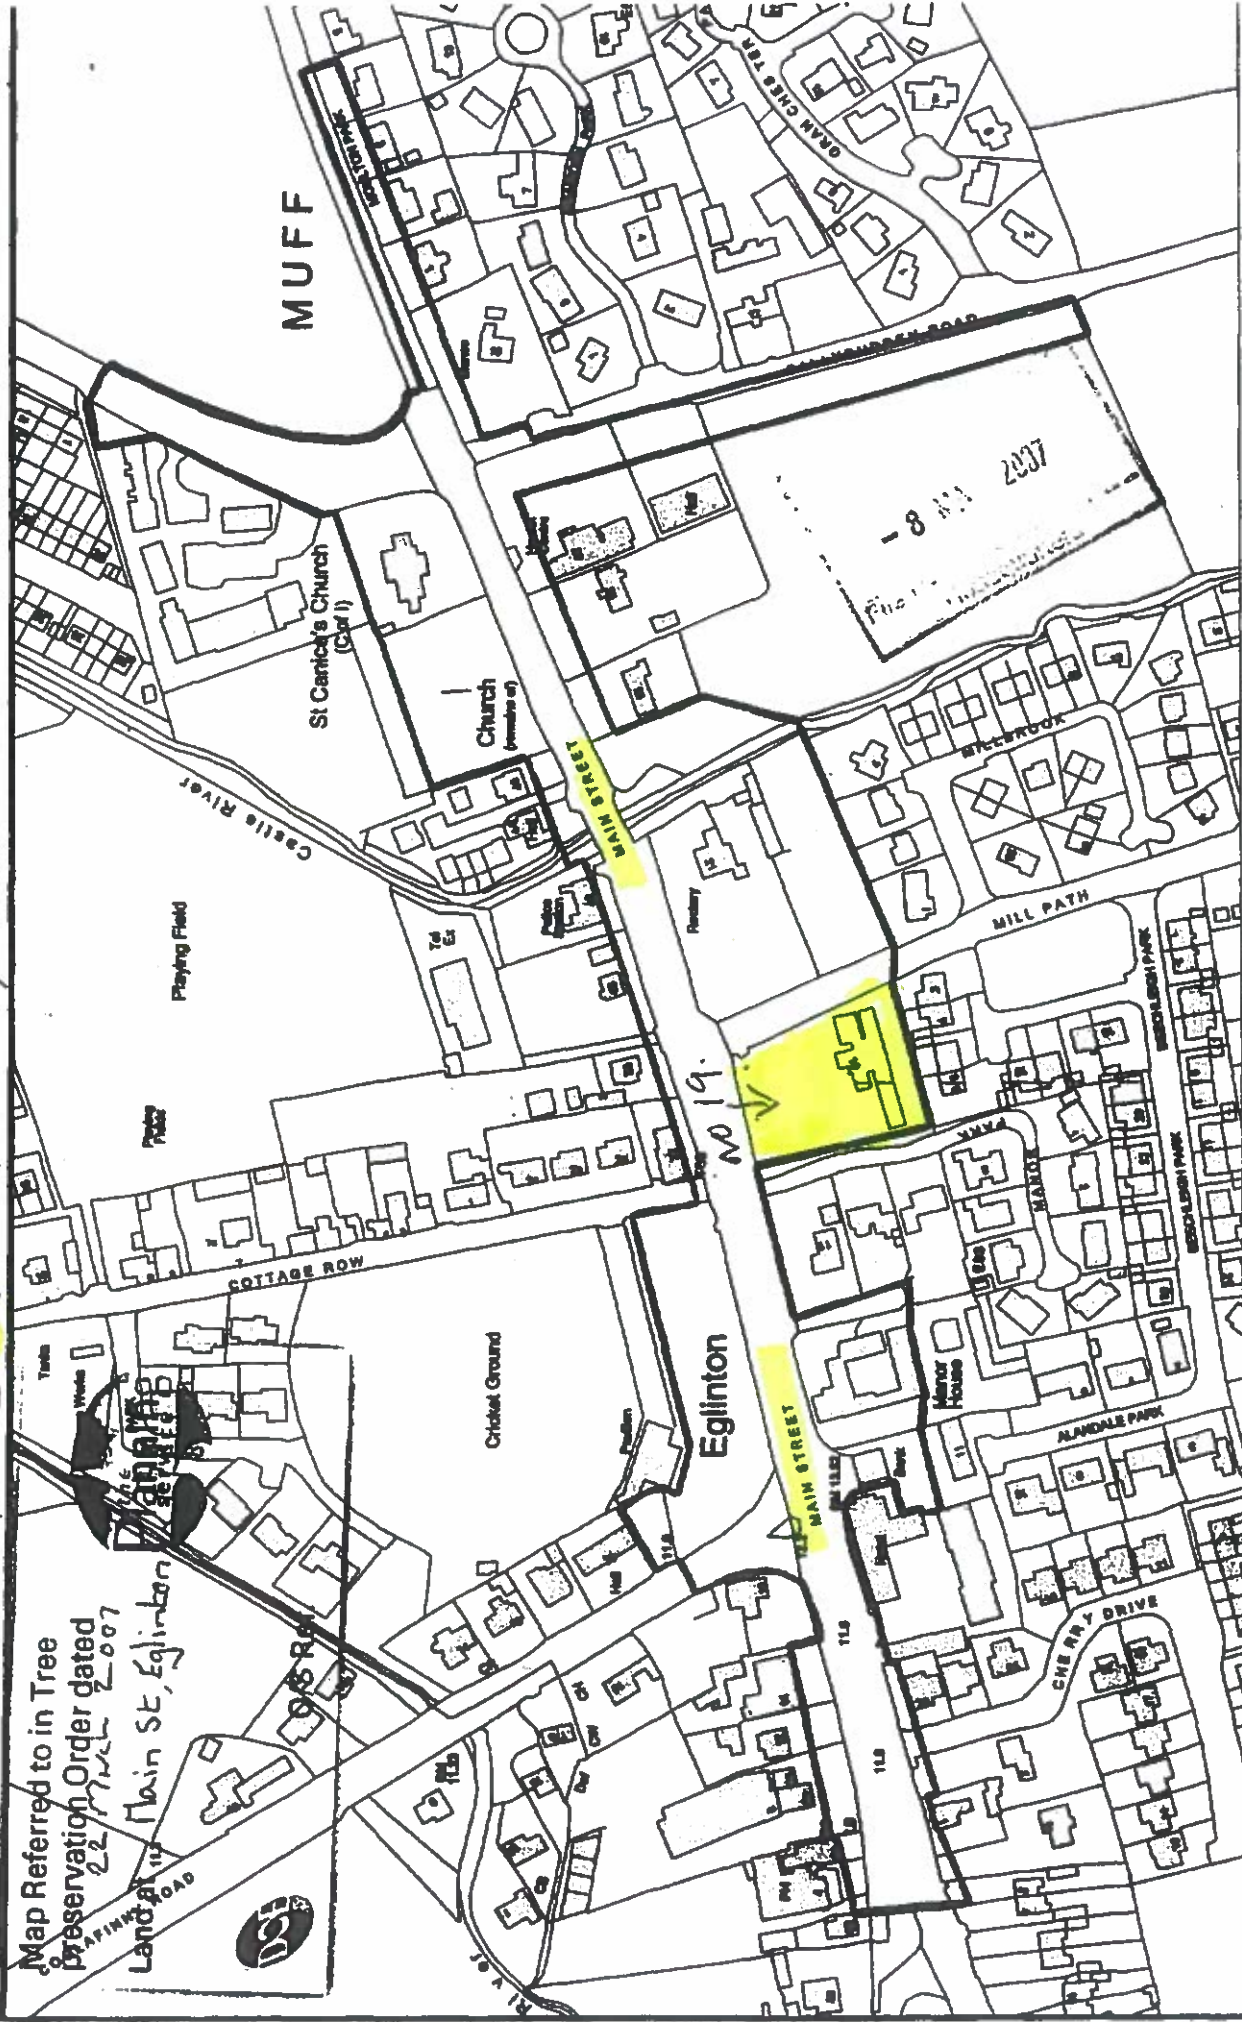



MAIN STREET, EGLINTON, TREE PRESERVATION ORDER



Area covered by TPO

Scale 1: 2500



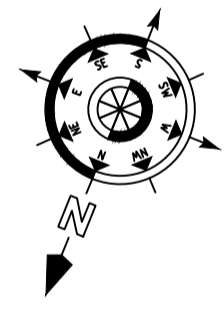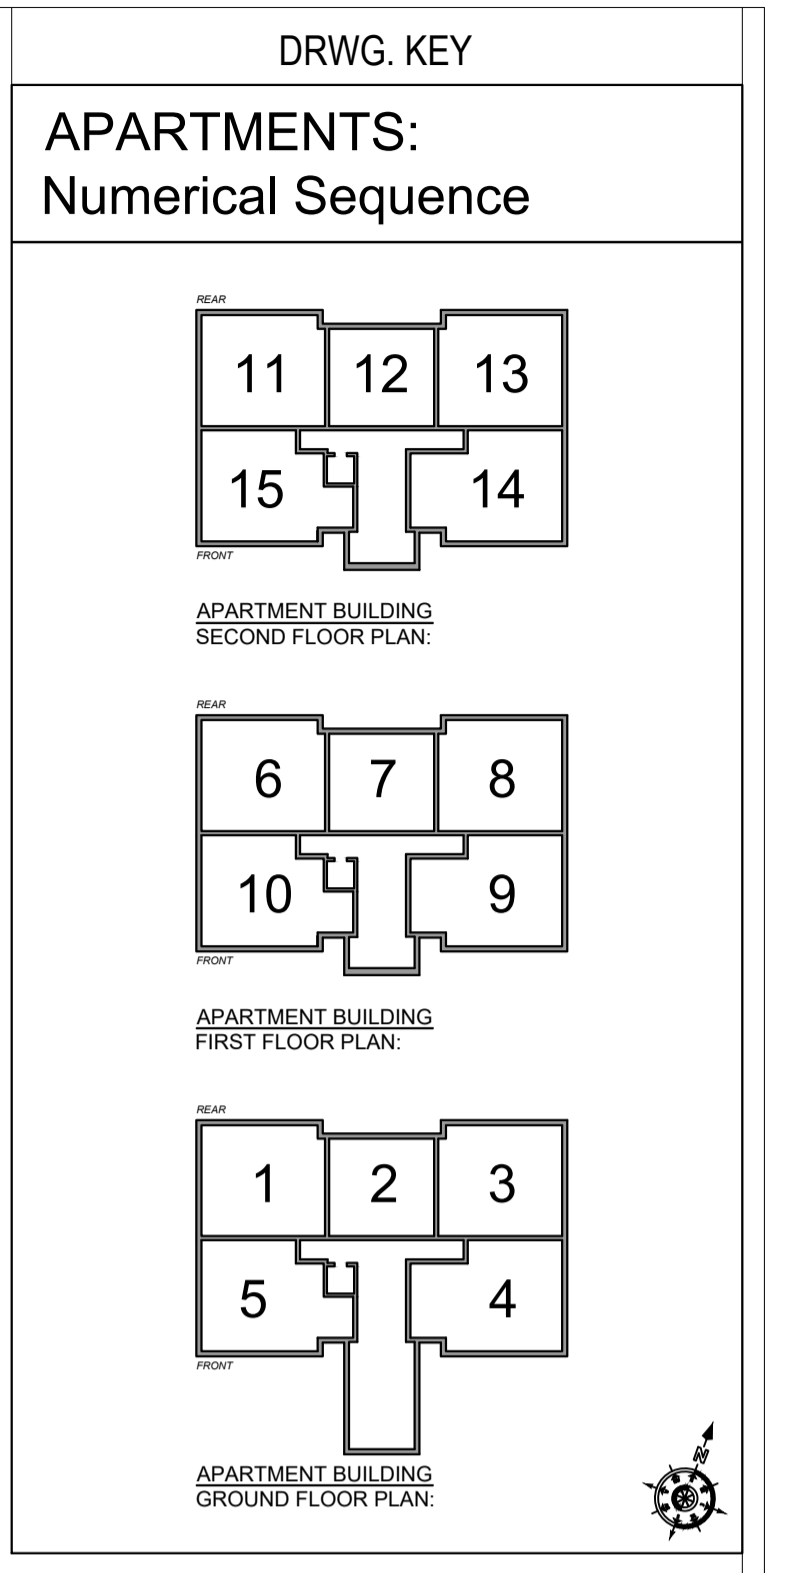

APARTMENT NO.'S 1 - 15

MILL PATH

PROJECT No:	1620	DRAWG No:	AL(0)002 H.
DRWG. TITLE:	PROPOSED SITE PLAN. (Scheme 'G')		
SCALE:	1:200.	DATE:	15.09.16
DRAWN:	MK.	CHECKED:	SA.
		APPROVED:	JQ.

PROJECT TITLE :  
**PROPOSED HOUSING  
 DEVELOPMENT AT  
 19 MAIN STREET,  
 EGLINTON FOR  
 BRAIDWATER LIMITED.**

**RIBA** **RIA**   
 Chartered Practice

**asi**   
 CHARTERED ARCHITECTS  
 & PLANNING SUPERVISORS

51 CLARENDON STREET  
 DERRY CITY  
 BT48 7ER

T: 028 7137 4432  
 F: 028 7137 4885  
 www.asi-architects.com