
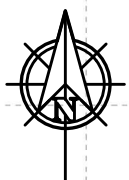


242485

415888

COPYRIGHT STATEMENT  
 Except as otherwise permitted under the Copyright Designs and Patents Act 1988 this map may only be reproduced, stored or transmitted in any form or by any means, with the permission of Land & Property Services.

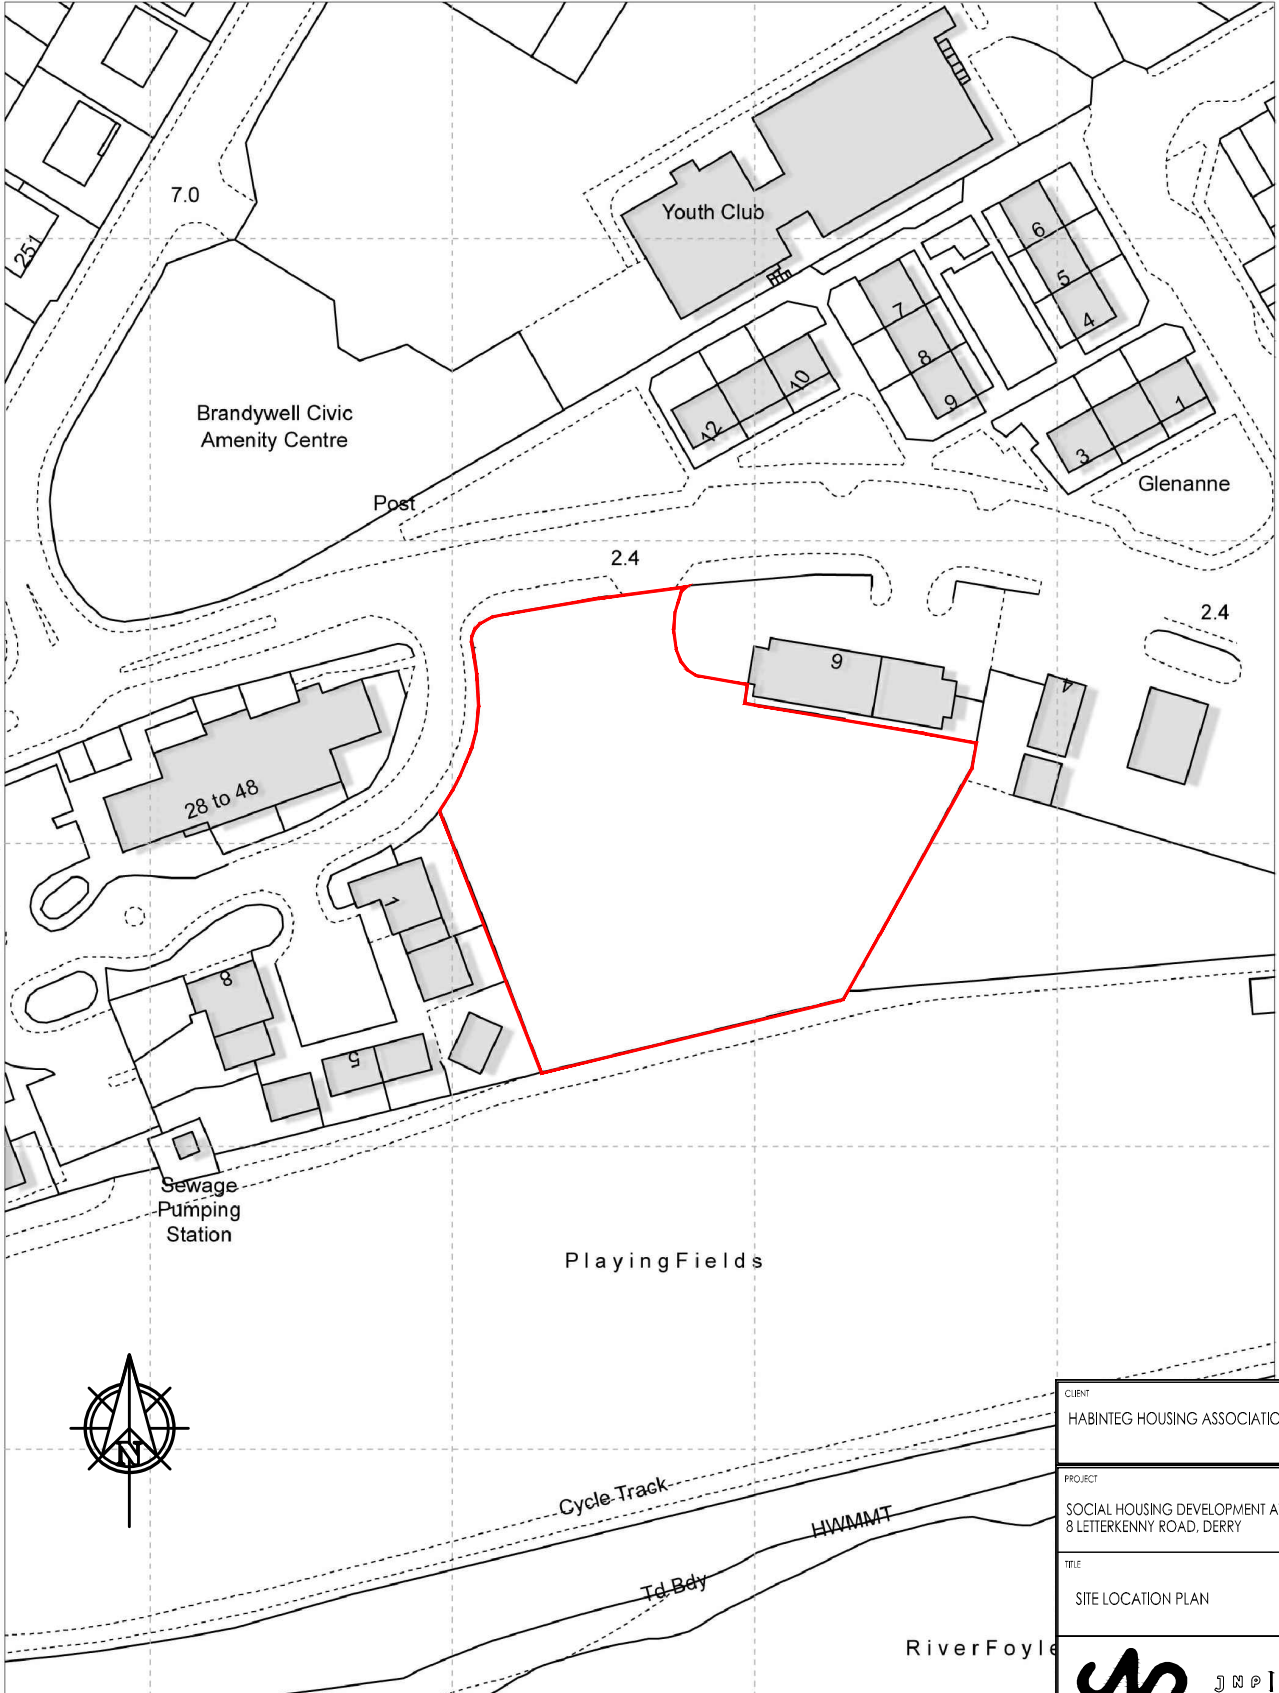

CLIENT		HABITEG HOUSING ASSOCIATION	
PROJECT		SOCIAL HOUSING DEVELOPMENT AT 8 LETTERKENNY ROAD, DERRY	
TITLE		SITE LOCATION PLAN	
 JND   ARCHITECTS		ARCHITECTS . PLANNERS . PROJECT MANAGERS 2nd FLOOR, ALFRED HOUSE, 30 NORTHWOOD COURT 21 ALFRED STREET, NORTHWOOD BELFAST, BT2 8ED SANTRY, DUBLIN 9 TEL: +44 (0)28 9044 5930 TEL: +353 (0) 1894 0100 E: initial.surname@jnd-architects.com	
DRAWN BY	DATE	CHECKED BY	DATE
NG	01/06/18	DOH	01/06/18
DRAWING NUMBER		SCALE	REVISION
4685-C-01		1:1250 @A4	-

Every care has been taken to ensure accuracy in the compilation of this map at the time of publication. Land & Property Services cannot accept responsibility for errors or omissions and when such are brought to our attention, the amendment of any future publication as appropriate is at our discretion. Ordnance Survey of Northern Ireland and ACEmap® are registered Trademarks of Department of Finance and

Licence / Permit No.